


PŮDORYS


KRYCÍ DESKA D7



ŘEZ I-I'

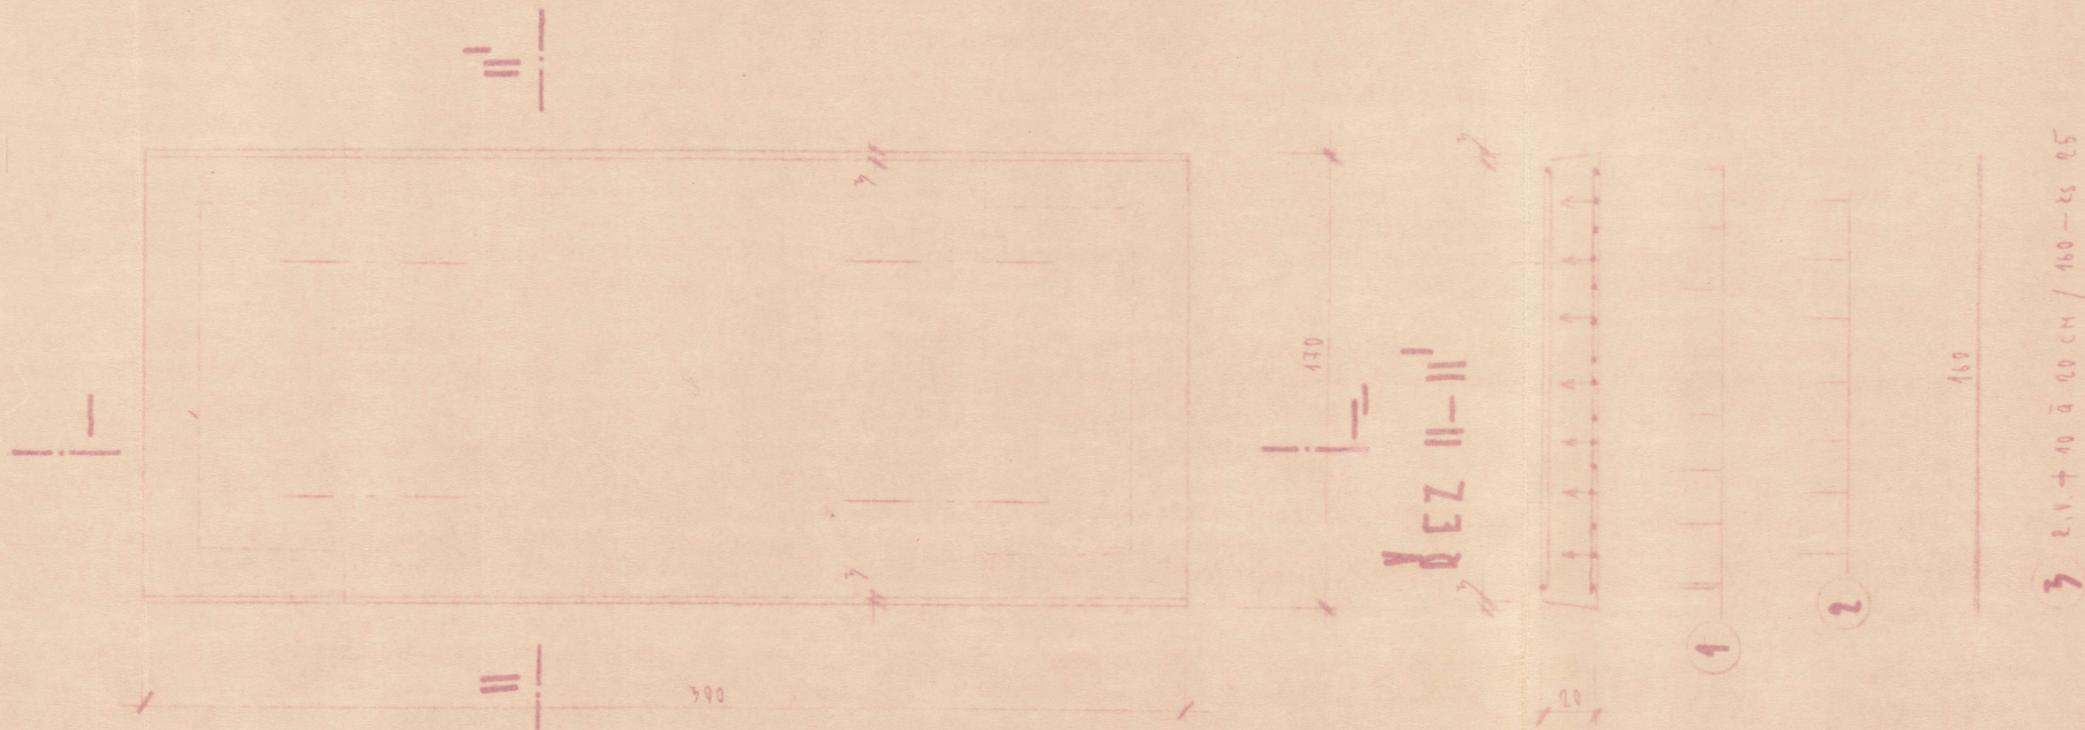


φ 18 @ 12 CM

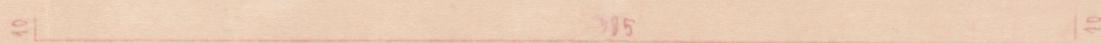

1 φ 18 / 405 - E1 10



2 φ 18 / 415 - E1 7

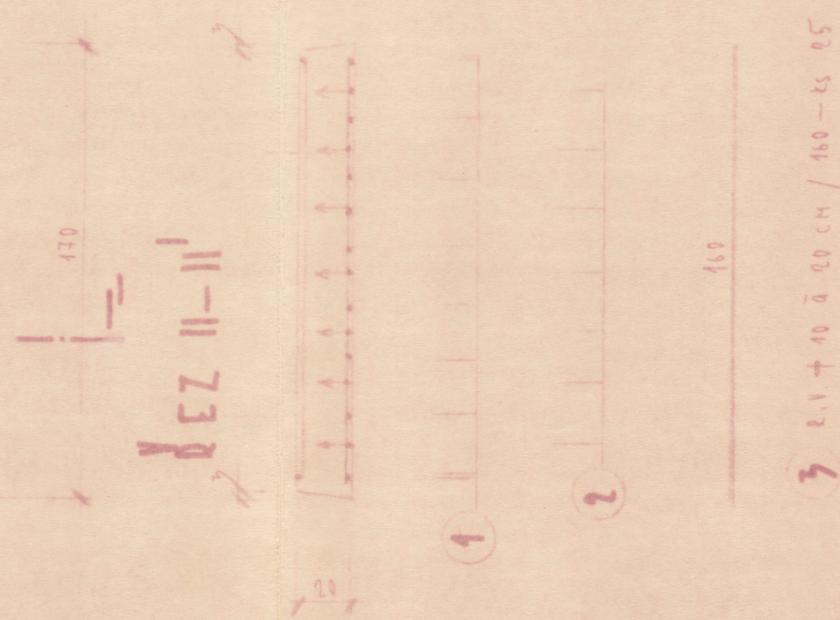

3 2.1 + 10 @ 20 CM / 160 - E1 05

	φ 10	φ 12	φ 18
18	4,05	10	40,50
18	4,15	7	33,25
18	1,60	25	40,00
12	1,75	4	5,40
	40,00	5,40	73,75
	0,220	0,888	1,998
	8,88	4,80	147,75
		161,03	161,03

BETON 250

OCEL 10 425 (c = 2,3)

3

Deševní majetek EGP

ENERGOPROJEKT
projektová inženýrská organizace
400 - pobočka
PŘEROV, Nabř. 1. máje č. 20

HOROUVOD KODICE - 7. ETAPA ZMĚNA

VÝKRES VÝSTUŽE
KRYCÍ DESKY D7

12 1972 3x A4

1:25 DP

PROKODOVÁ
ING. SLAVKOVA
SEMER
GRIESE

ING. SEČKA
ING. MARKOVIC
KRESLIL
POSÍDILCOVA

RED. SEVP.
ING. MARKOVIC
KRESLIL
POSÍDILCOVA

12-5475-03-143

B-6

EGP 53-4-06160

400

403